


D3868-1 SPACER

RELEASED  
09/01/29 MW

- NOTES:
- 1) MATERIAL: 6061-T6 (OR 6061-T62) ALUMINUM SHEET 0.040 THICK PER AMS-QQ-A-250/11 OR AMS 4025 OR AMS 4027 (REF DART SPEC M6061T6S.040)
  - 2) FINISH: CHEMICAL CONVERSION COAT PER DART QSI 005 4.1
  - 3) TOLERANCES: PER DART QSI 018 UNLESS OTHERWISE NOTED
  - 4) UNITS: INCHES UNLESS OTHERWISE NOTED
  - 5) BREAK SHARP EDGES: 0.005 TO 0.010 MAX
  - 6) IDENTIFICATION: N/A
  - 7) WEIGHT: LESS THAN 0.01 Lbs

A	NEW ISSUE		BY	09.01.13
REV.	DESCRIPTION		BY	DATE
DESIGN		<b>DART AEROSPACE LTD</b> HAWKESBURY, ONTARIO, CANADA		
DRAWN				
CHECKED		DRAWING NO.	REV. A	
MFG. APPR.		D3868	SHEET 1 OF 3	
APPROVED		TITLE	SCALE	
DE APPR.		SPACER	NTS	
DATE		09.01.13	COPYRIGHT © 2009 BY DART AEROSPACE LTD THIS DOCUMENT IS PRIVATE AND CONFIDENTIAL AND IS SUPPLIED ON THE EXPRESS CONDITION THAT IT IS NOT TO BE USED FOR ANY PURPOSE OR COPIED OR COMMUNICATED TO ANY OTHER PERSON WITHOUT WRITTEN PERMISSION FROM DART AEROSPACE LTD.	

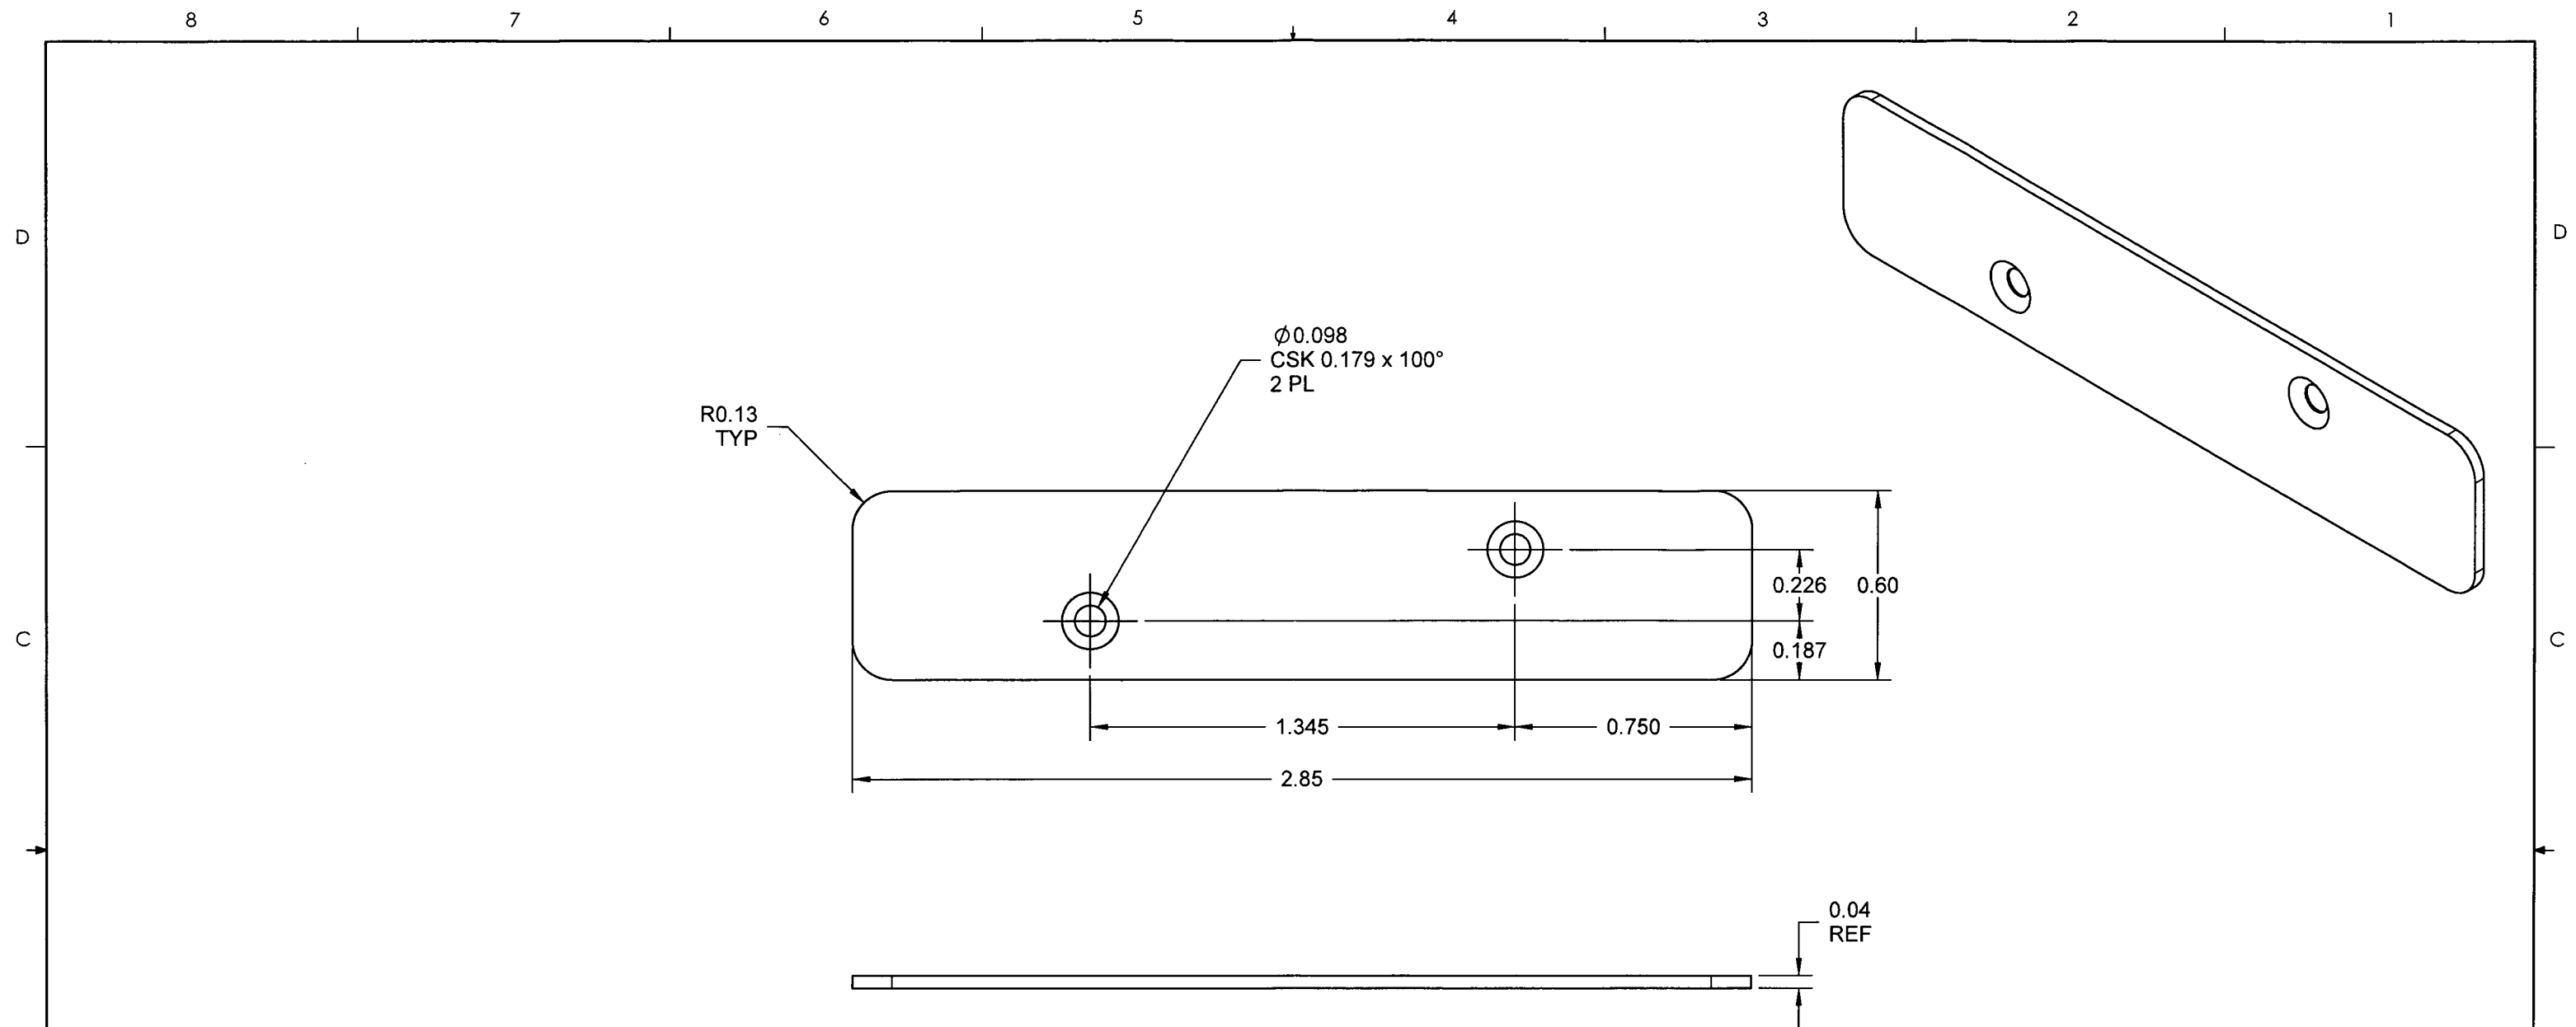


### D3868-3 SPACER

RELEASED

NOTES:

- NOTES:**
- 1) MATERIAL: 6061-T6 (OR 6061-T62) ALUMINUM SHEET 0.040 THICK PER AMS-QQ-A-250/11  
OR AMS 4025 OR AMS 4027 (REF DART SPEC M6061T6S.040)
  - 2) FINISH: CHEMICAL CONVERSION COAT PER DART QSI 005 4.1
  - 3) TOLERANCES: PER DART QSI 018 UNLESS OTHERWISE NOTED
  - 4) UNITS: INCHES UNLESS OTHERWISE NOTED
  - 5) BREAK SHARP EDGES: 0.005 TO 0.010 MAX
  - 6) IDENTIFICATION: N/A
  - 7) WEIGHT: 0.01 lbs

DESIGN	<del>95</del>	<b>DART AEROSPACE LTD</b> HAWKESBURY, ONTARIO, CANADA
DRAWN	<del>95</del>	
CHECKED	<del>13</del>	DRAWING NO. REV. A
MFG. APPR.	<del>13</del>	D3868 SHEET 2 OF 3
APPROVED	<del>140</del>	TITLE SCALE
DE APPR.	<del>14</del>	SPACER NTS
DATE	09.01.13	COPYRIGHT © 2009 BY DART AEROSPACE LTD THIS DOCUMENT IS PRIVATE AND CONFIDENTIAL AND IS SUPPLIED ON THE EXPRESS CONDITION THAT IT IS NOT TO BE USED FOR ANY PURPOSE OR COPIED OR COMMUNICATED TO ANY OTHER PERSON WITHOUT WRITTEN PERMISSION FROM DART AEROSPACE LTD.

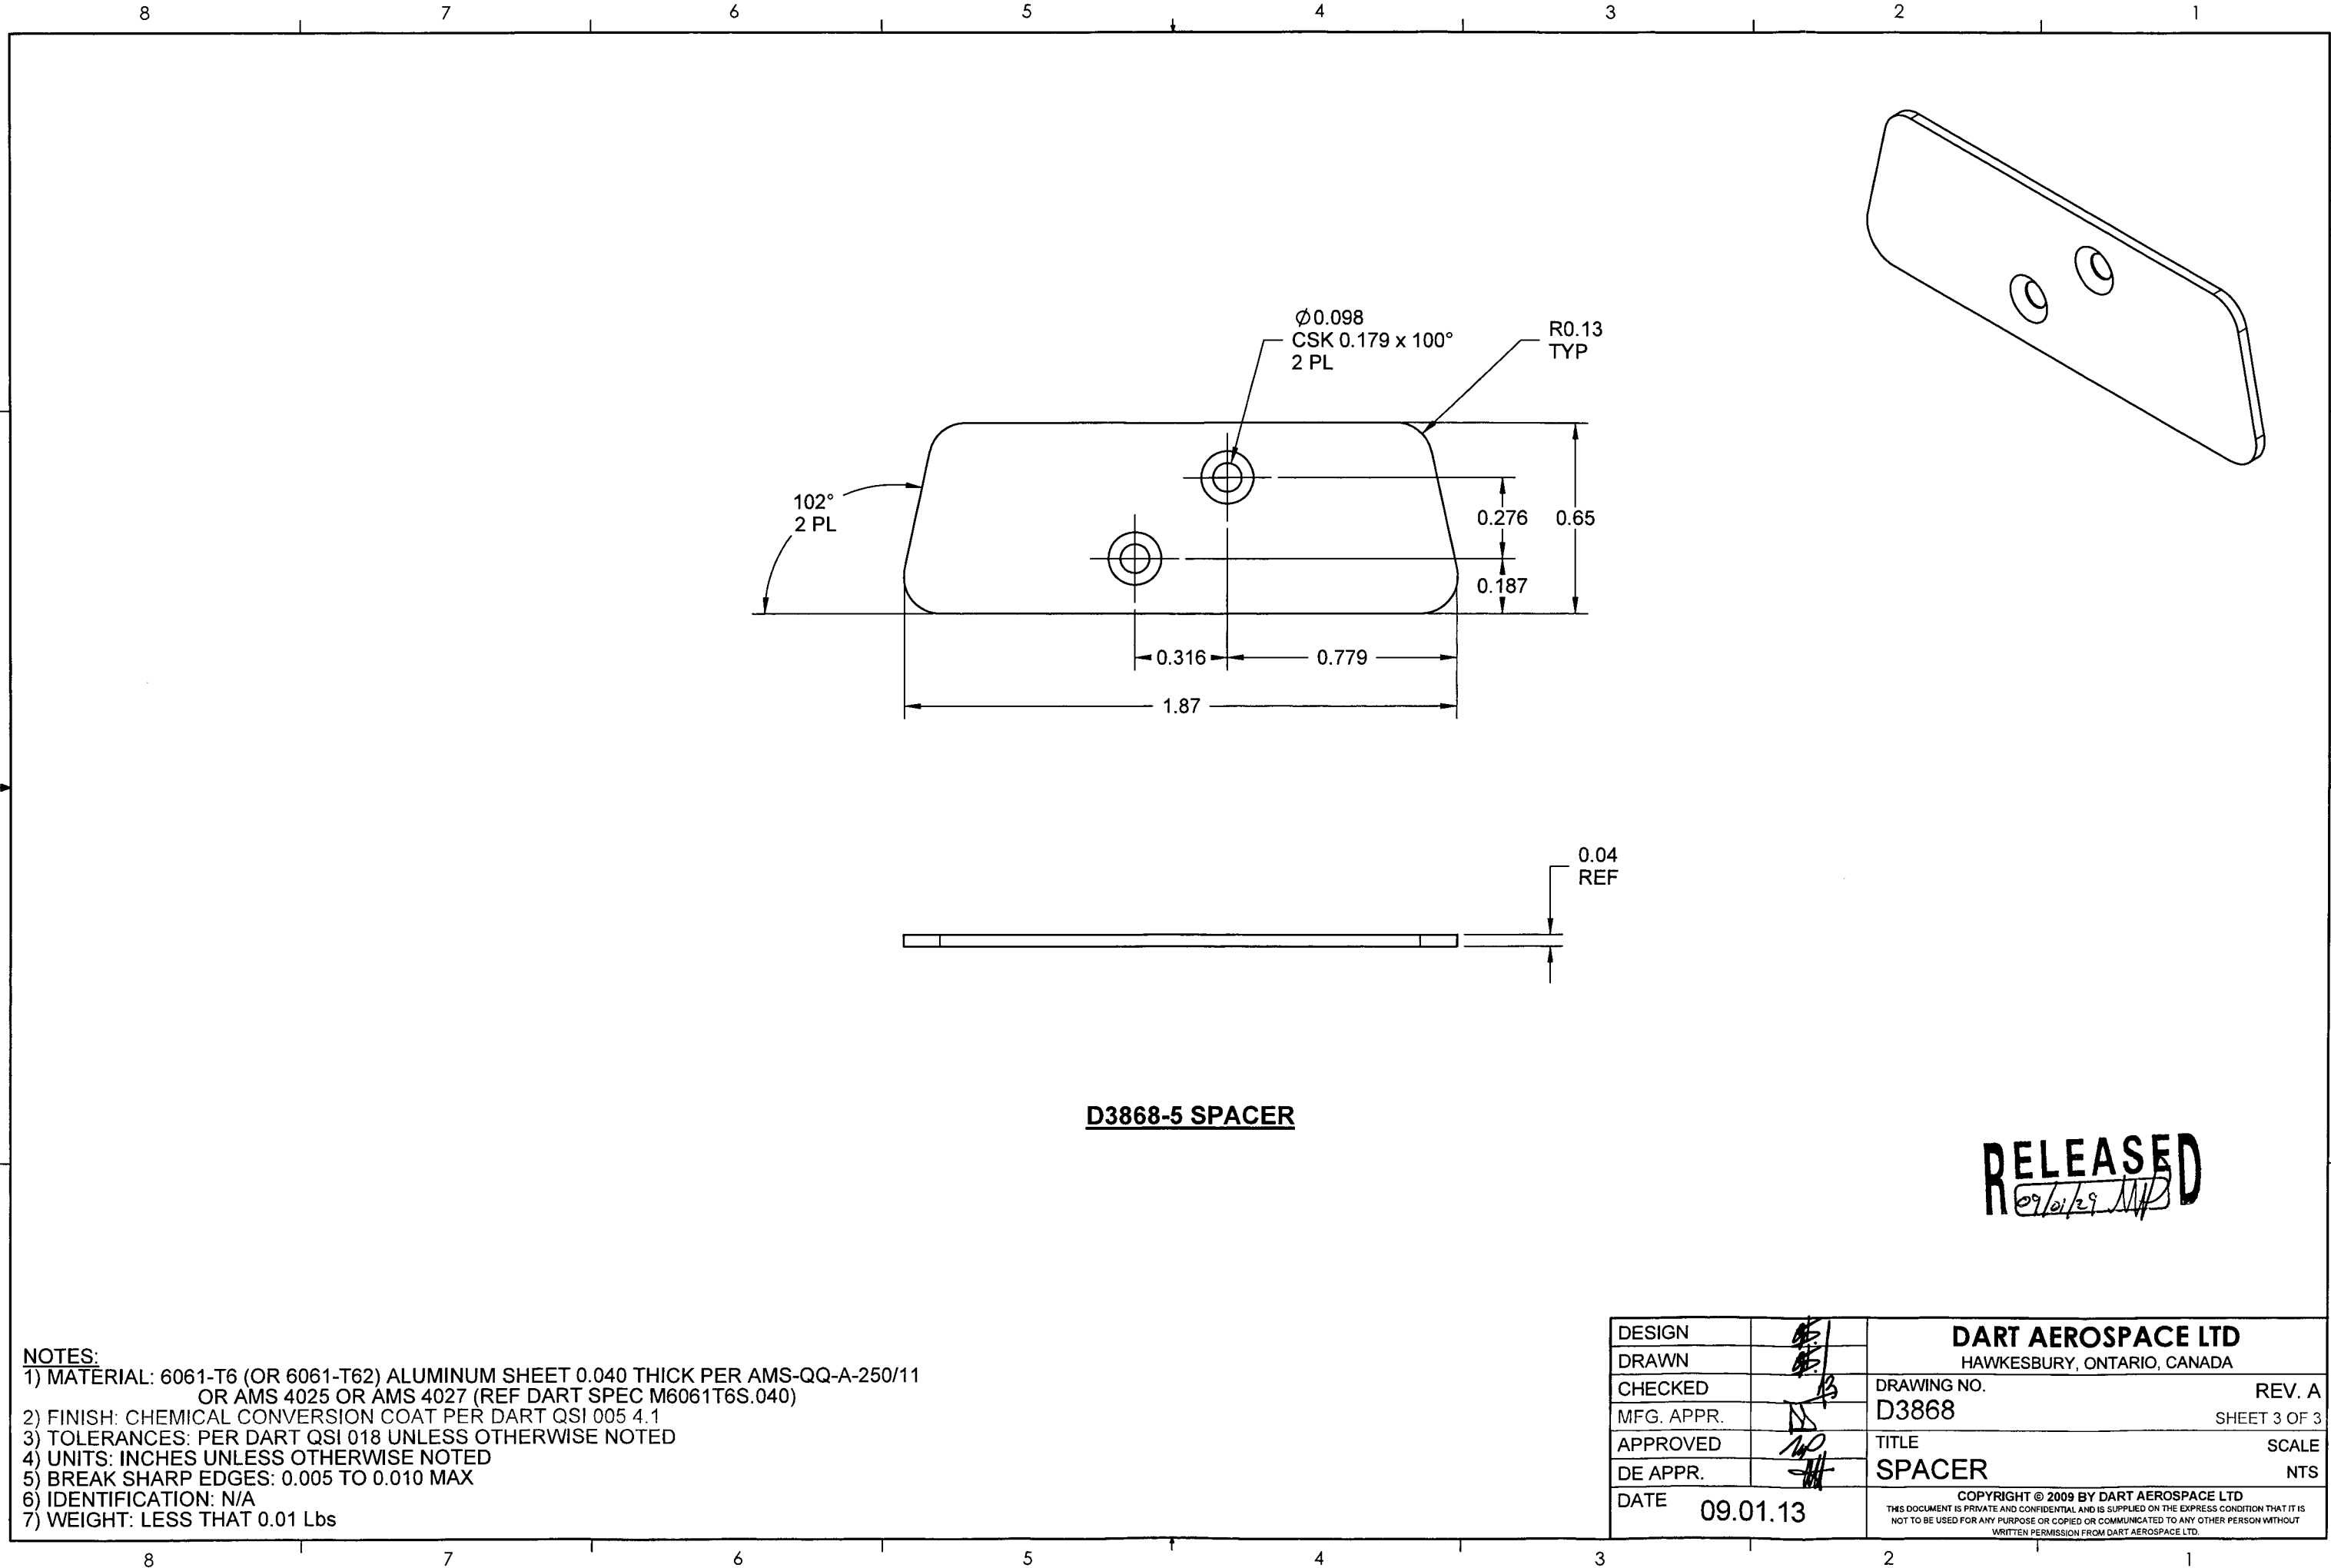

**D3868-5 SPACER**

**RELEASED**  
09/01/29

- NOTES:
- 1) MATERIAL: 6061-T6 (OR 6061-T62) ALUMINUM SHEET 0.040 THICK PER AMS-QQ-A-250/11 OR AMS 4025 OR AMS 4027 (REF DART SPEC M6061T6S.040)
  - 2) FINISH: CHEMICAL CONVERSION COAT PER DART QSI 005 4.1
  - 3) TOLERANCES: PER DART QSI 018 UNLESS OTHERWISE NOTED
  - 4) UNITS: INCHES UNLESS OTHERWISE NOTED
  - 5) BREAK SHARP EDGES: 0.005 TO 0.010 MAX
  - 6) IDENTIFICATION: N/A
  - 7) WEIGHT: LESS THAT 0.01 Lbs

DESIGN		<b>DART AEROSPACE LTD</b>	
DRAWN		HAWKESBURY, ONTARIO, CANADA	
CHECKED		DRAWING NO.	REV. A
MFG. APPR.		D3868	SHEET 3 OF 3
APPROVED		TITLE	SCALE
DE APPR.		SPACER	NTS
DATE	09.01.13	COPYRIGHT © 2009 BY DART AEROSPACE LTD	
THIS DOCUMENT IS PRIVATE AND CONFIDENTIAL AND IS SUPPLIED ON THE EXPRESS CONDITION THAT IT IS NOT TO BE USED FOR ANY PURPOSE OR COPIED OR COMMUNICATED TO ANY OTHER PERSON WITHOUT WRITTEN PERMISSION FROM DART AEROSPACE LTD.			